


FIRST FLOOR PLAN 14,993 SQ FT
 1/8" = 1'-0"

**FELLOWSHIP
 & EDUCATION
 CENTER**

FOR
**FIRST BAPTIST
 CHURCH
 RICHLANDS**
 100 RAND STREET
 RICHLANDS, N.C.

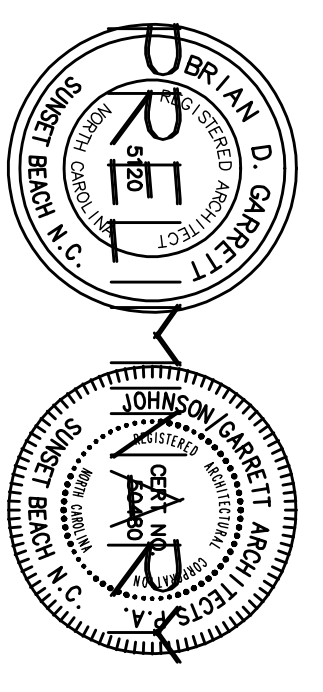

**NOT
 JOHNSTON
 GARRETT
 ARCHITECTS**

790 SUNSET BLVD., N. SUITE 105
 SUNSET BEACH, NORTH CAROLINA 28469
 910-579-9101 - PHONE
 910-575-9025 - FAX
 jgar@architects @ dtrc.net

DATE: DECEMBER 1, 2010
 PROJECT NO. 2607
**FIRST FLOOR PLAN
 REVISED**

SHEET NUMBER: **A1** OF **4**

This drawing is the property of Johnson, Garrett Architects, PA and is not to be reproduced or copied in whole or part without permission of the architect. © Copyright, 2010