


SECOND FLOOR PLAN ALTERNATE 4200 SQ FT
 1/8" = 1'-0"

**FELLOWSHIP
 & EDUCATION
 CENTER**

FOR
**FIRST BAPTIST
 CHURCH
 RICHLANDS**
 100 RAND STREET
 RICHLANDS, N.C.

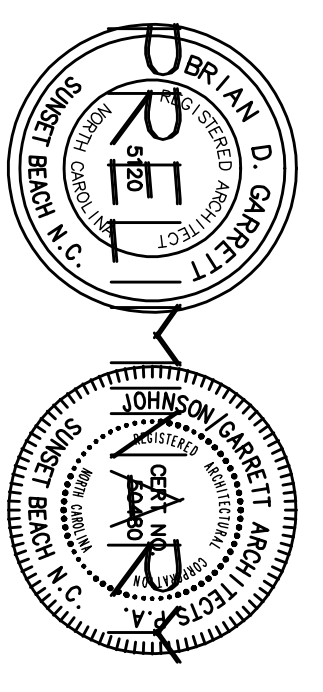

JOHN STOTZ ARCHITECTS
 700 SUNSET BLVD. N SUITE 105
 SUNSET BEACH NORTH CAROLINA 28469
 910-579-9104 - PHONE 28469
 910-575-9005 - FAX
 jstotz@stotzarchitects.com @ dtrc.net

DATE: DECEMBER 1, 2010
 PROJECT NO. 2607
**SECOND FLOOR PLAN
 REVISED**

SHEET NUMBER: **A2** OF **4**

This drawing is the property of JOHNSON, GARRETT ARCHITECTS, PA and is not to be reproduced or copied in whole or part without permission of the architect. © Copyright, 2010